



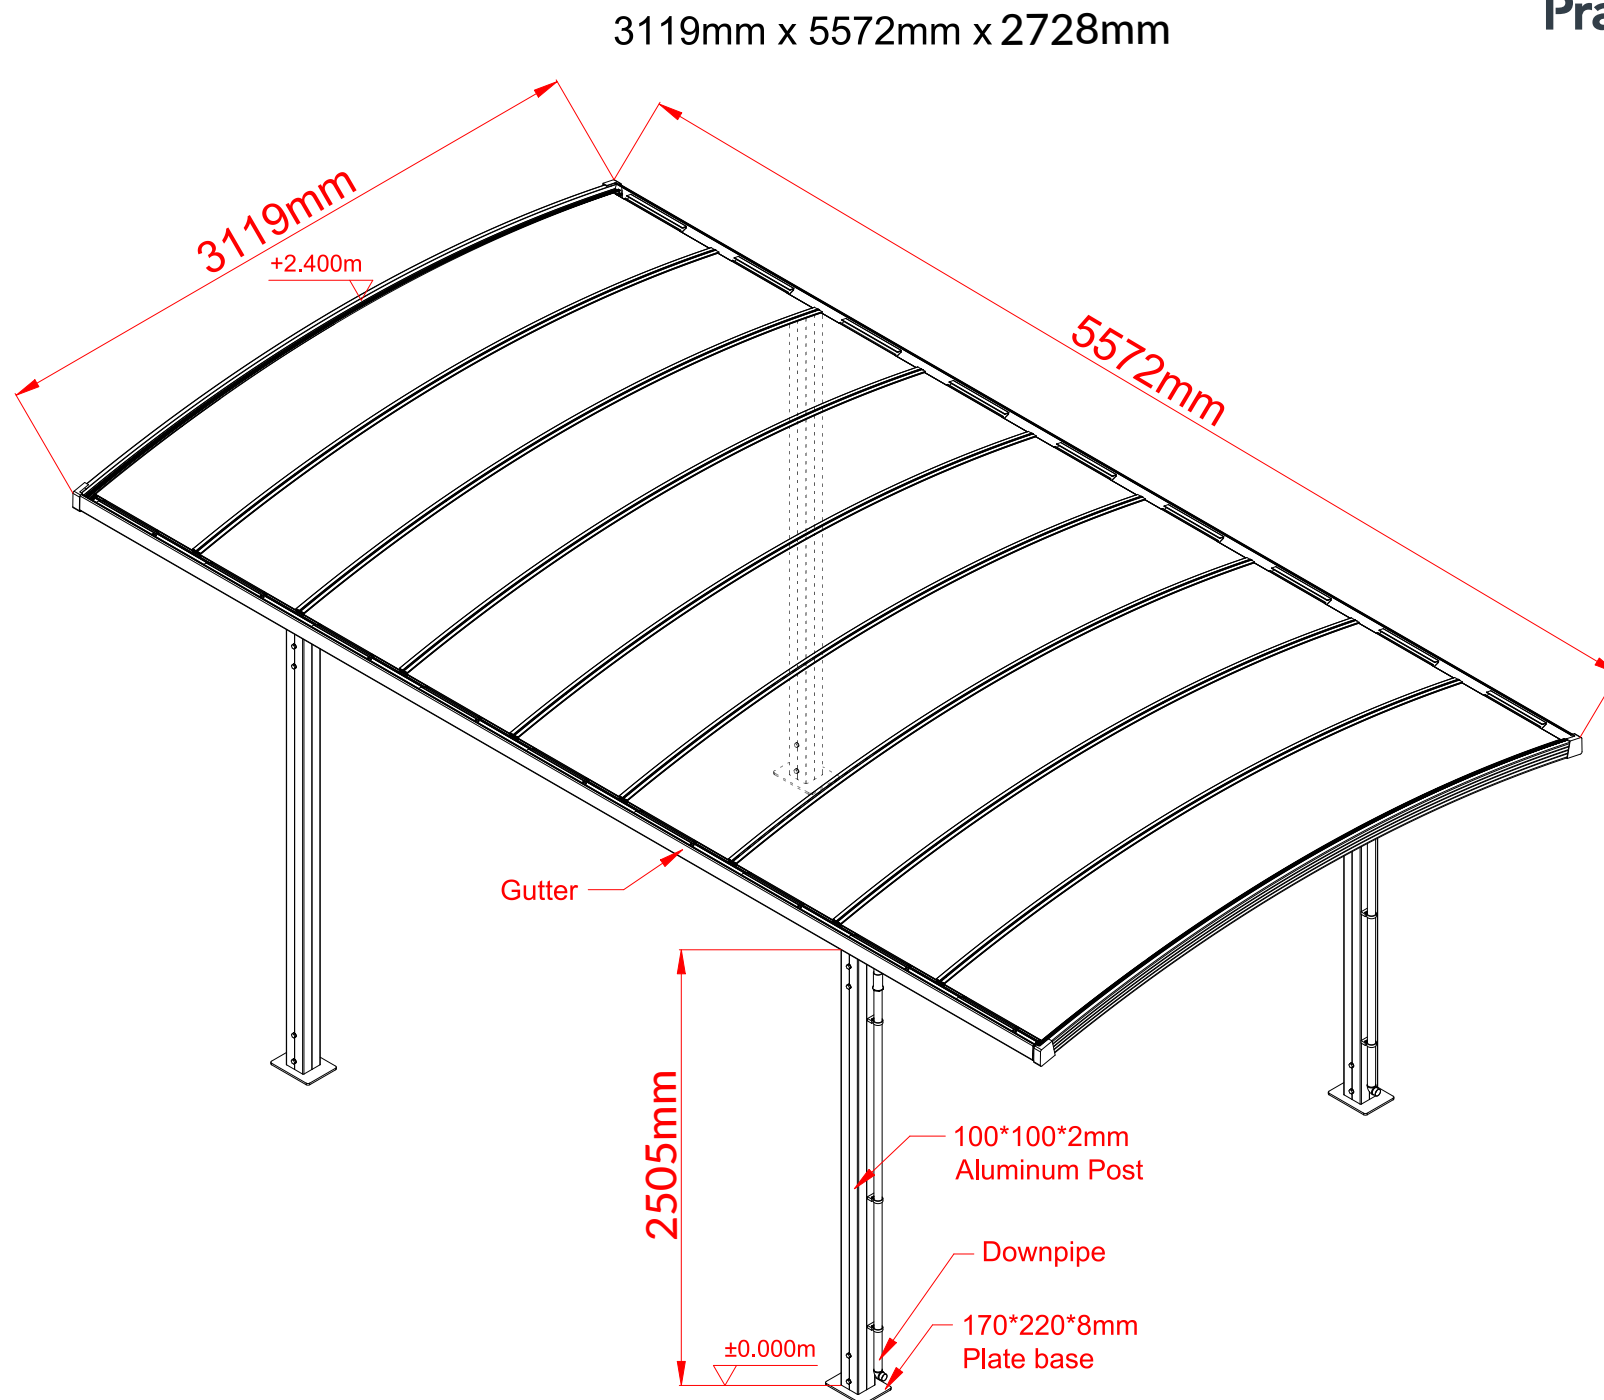

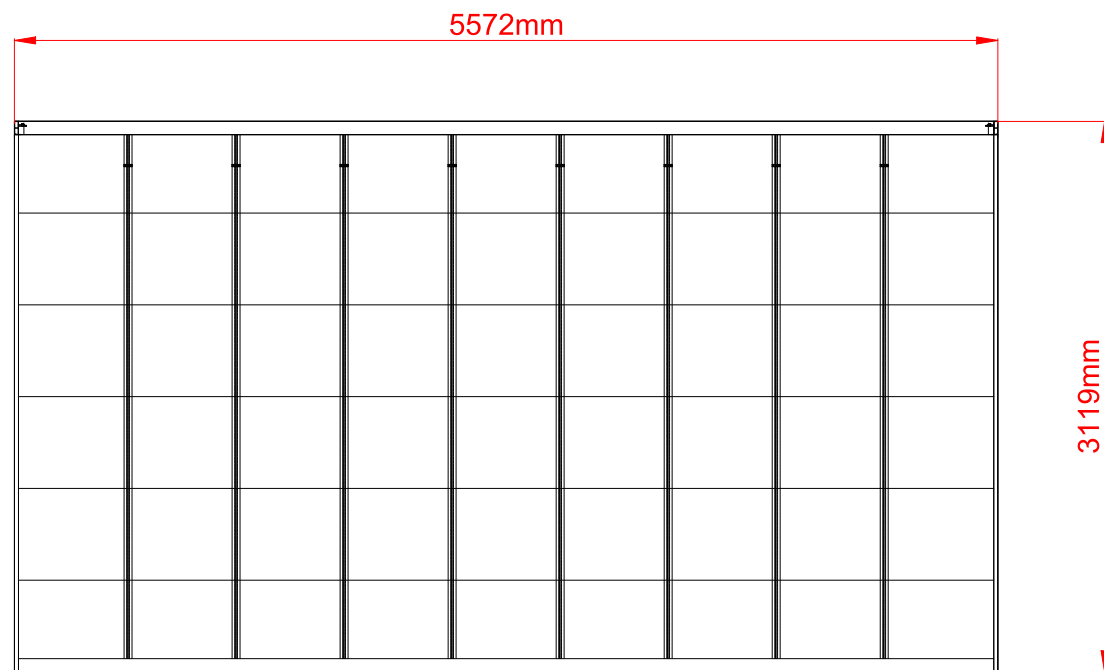

PLAN VIEW

